


- ### LEGEND
- These standard symbols will be found in this drawing.
- PROPERTY LINES
 - EXISTING LINES
 - SEWER LINES
 - EDGE OF PAVEMENT
 - CENTERLINE OF ROAD
 - ELECTRIC LINES
 - UNDERGROUND ELECTRIC LINES
 - GAS LINES
 - WATER LINES
 - UNDERGROUND TELEPHONE
 - CONTOUR LINES
 - INDEX CONTOUR LINES
 - BUILDING
 - FENCE
 - STORM DRAINAGE LINES
 - SEWER
 - PROPERTY CORNERS (1/2" IRON PIN SET)
 - MAN HOLES
 - EXISTING MONUMENTS
 - WATER METERS
 - POWER POLES
 - TELEPHONE BOX
 - FIRE HYDRANTS
 - SPRINKLER HEAD
 - YARD LIGHT
 - GAS LOCATION
 - SEWER CLEANOUTS

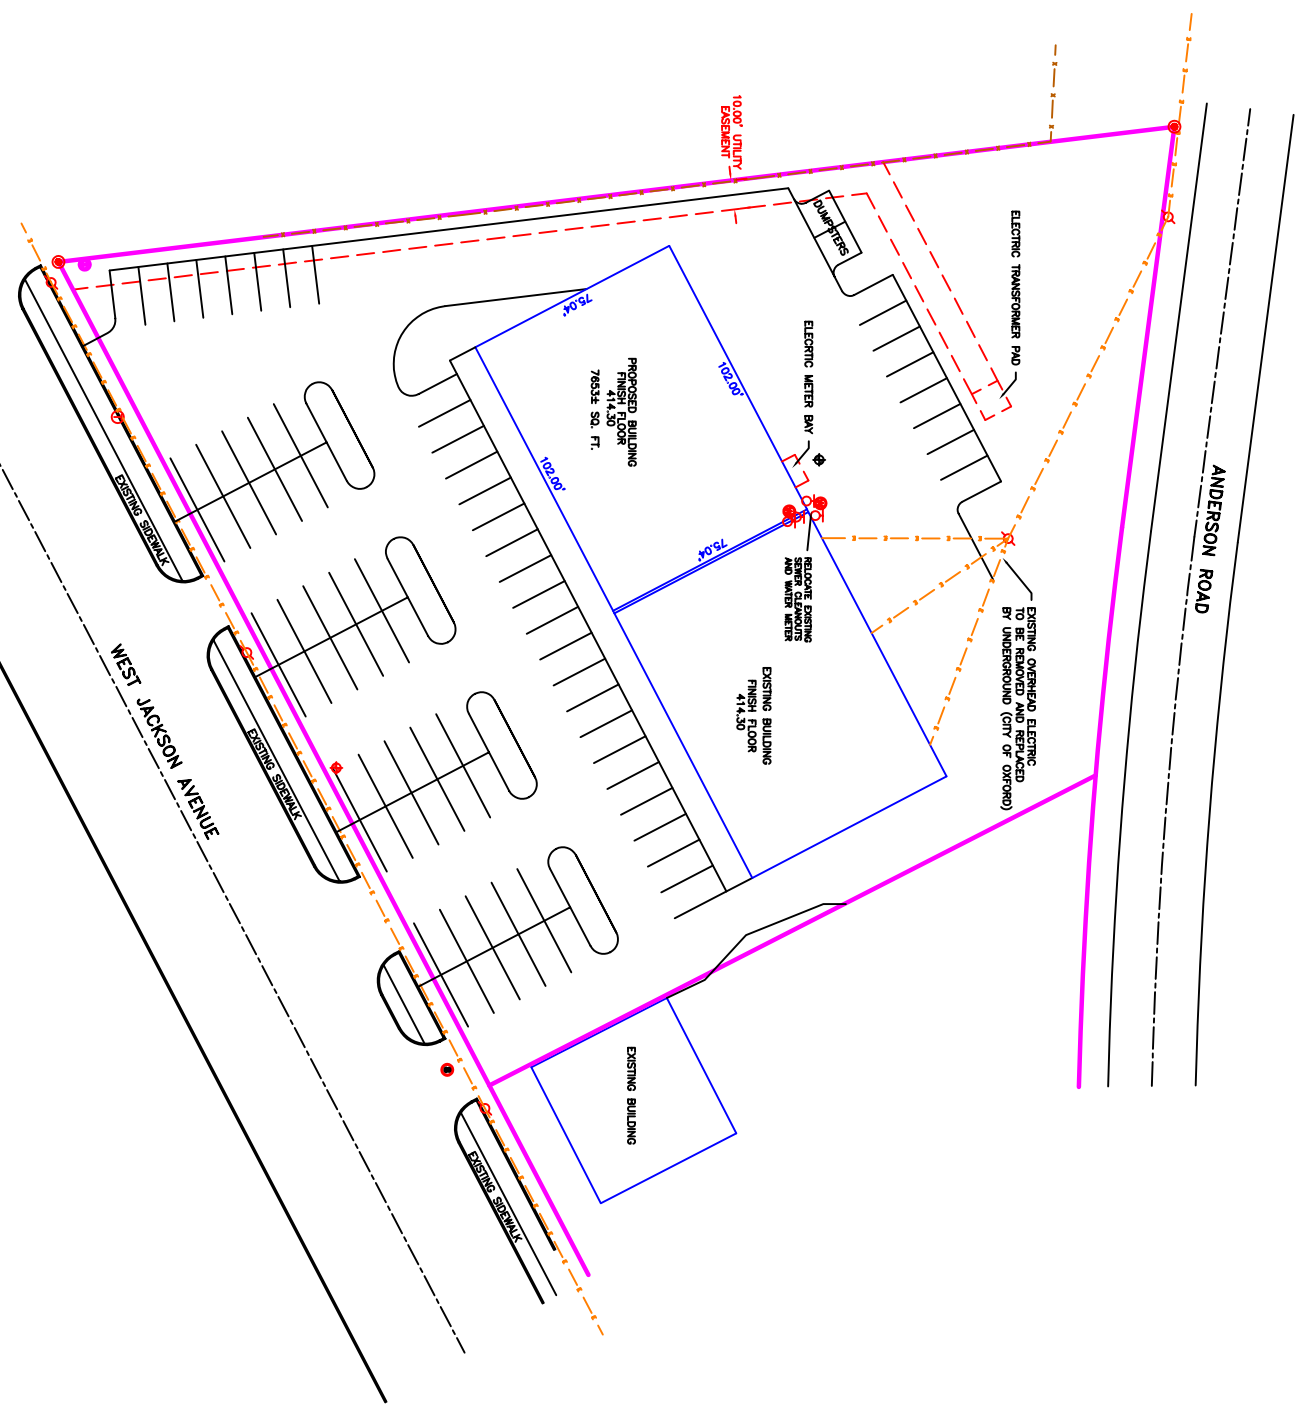

NO.	BY	DESCRIPTION	DATE

HW HILL, LINDSEY ARCHITECTS & PLANNERS 2885 WEST OXFORD LOOP SUITE 4100 MIAMI, FL 33135 PH: 305-573-3881 WWW.HWARCHITECTS.COM		2885 WEST OXFORD LOOP SUITE 4100 MIAMI, FL 33135 PH: 305-573-3881 WWW.HWARCHITECTS.COM
DATE: 3-13-07	DATE: 3-7-10	