




LEGEND

- These standard symbols will be found in this drawing.
- PROPERTY LINES
 - EASEMENT LINES
 - SETBACK LINES
 - EDGE OF PAVEMENT
 - CENTERLINE OF ROAD
 - EXISTING OVERHEAD ELECTRIC LINES
 - PROPOSED OVERHEAD ELECTRIC LINES
 - PROPOSED UNDERGROUND ELECTRIC LINES
 - GAS LINES
 - WATER LINES
 - UNDERGROUND TELEPHONE
 - ORIGINAL CONTOUR LINES
 - ORIGINAL MOIST CONTOUR LINES
 - BUILDING
 - FENCE
 - SEWER
 - STORM DRAINAGE LINES
 - PROPERTY CORNER (1/2" IRON PIN SET)
 - MAN HOLES
 - EXISTING MONUMENTS
 - WATER METER
 - POWER POLES
 - TELEPHONE BOX
 - WATER VALVE
 - FIRE HYDRANTS
 - SPRINKLER HEAD
 - WARD LIGHT

75,000 SQ FT
320 PARKING SPACES

OVERALL PROPERTY
8.305± ACRES
361777.421± SQ. FT.

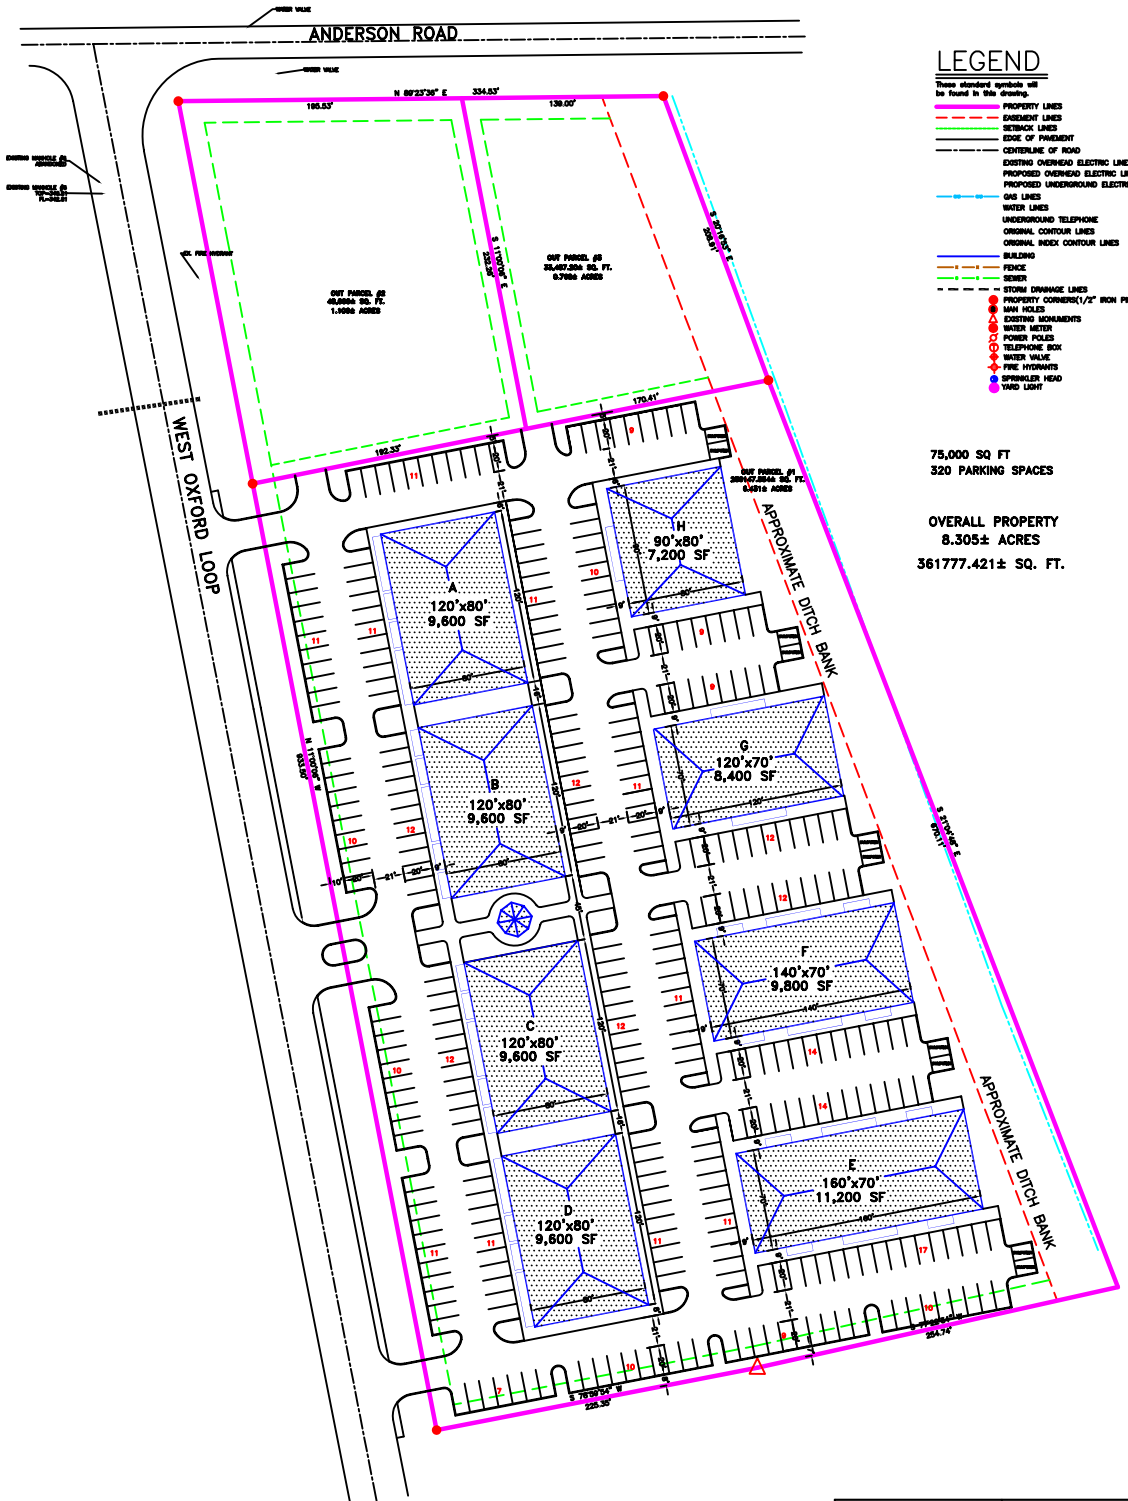

REVISION			SITE LAYOUT FOR OXFORD PARKWAY PROPERTIES
NO.	DESCRIPTION	DATE	
1.	REVISED DRAINAGE	11-16	

HILL LEWIS WEIMER
ENGINEERING & PLANNING, INC.

SUITE 103
OXFORD, MS 38655
PH: 662-333-0291
WWW.HLEWISWEIMER.COM

DIBUSH CHICOW [DATE: 8-07] [JOB#: 284]